

County Road Survey # 429.

Scale: 1000' = 1 in M.W. Herring Surveyor

DN. Ms. Call. 159.51^a

Proposed Beginning.
Emilia Funk.
8/16^a

R.U. Harris.
40.5

Isaac H. Reed
111.2^a

I. Lemasters
Berry 13^a

NH SITTON

NH SITTON 120.8

TH. SITTON.

A. C. White.

John Jones

M. D. 125^a

E Greenfell
40.8

Sussex Ann Berry

Franklin B Martin
A.L.C.

R.L. Bentley.
632.7^a

Chas. Berry
D.L.C.

Berry 160^a

Charles

Mrs. Drake

Mrs. Drake
112^a

Adrian M. H. H. H.

Charles Berry
18^a

Wm Dawson
D.L.C.

Baker Creek

Cowles

Creek


X 3^a mile Post

14

13

C.R. 228

Top 45. R 5 W. Mill. Mer. Plat of County Road Survey # 429.

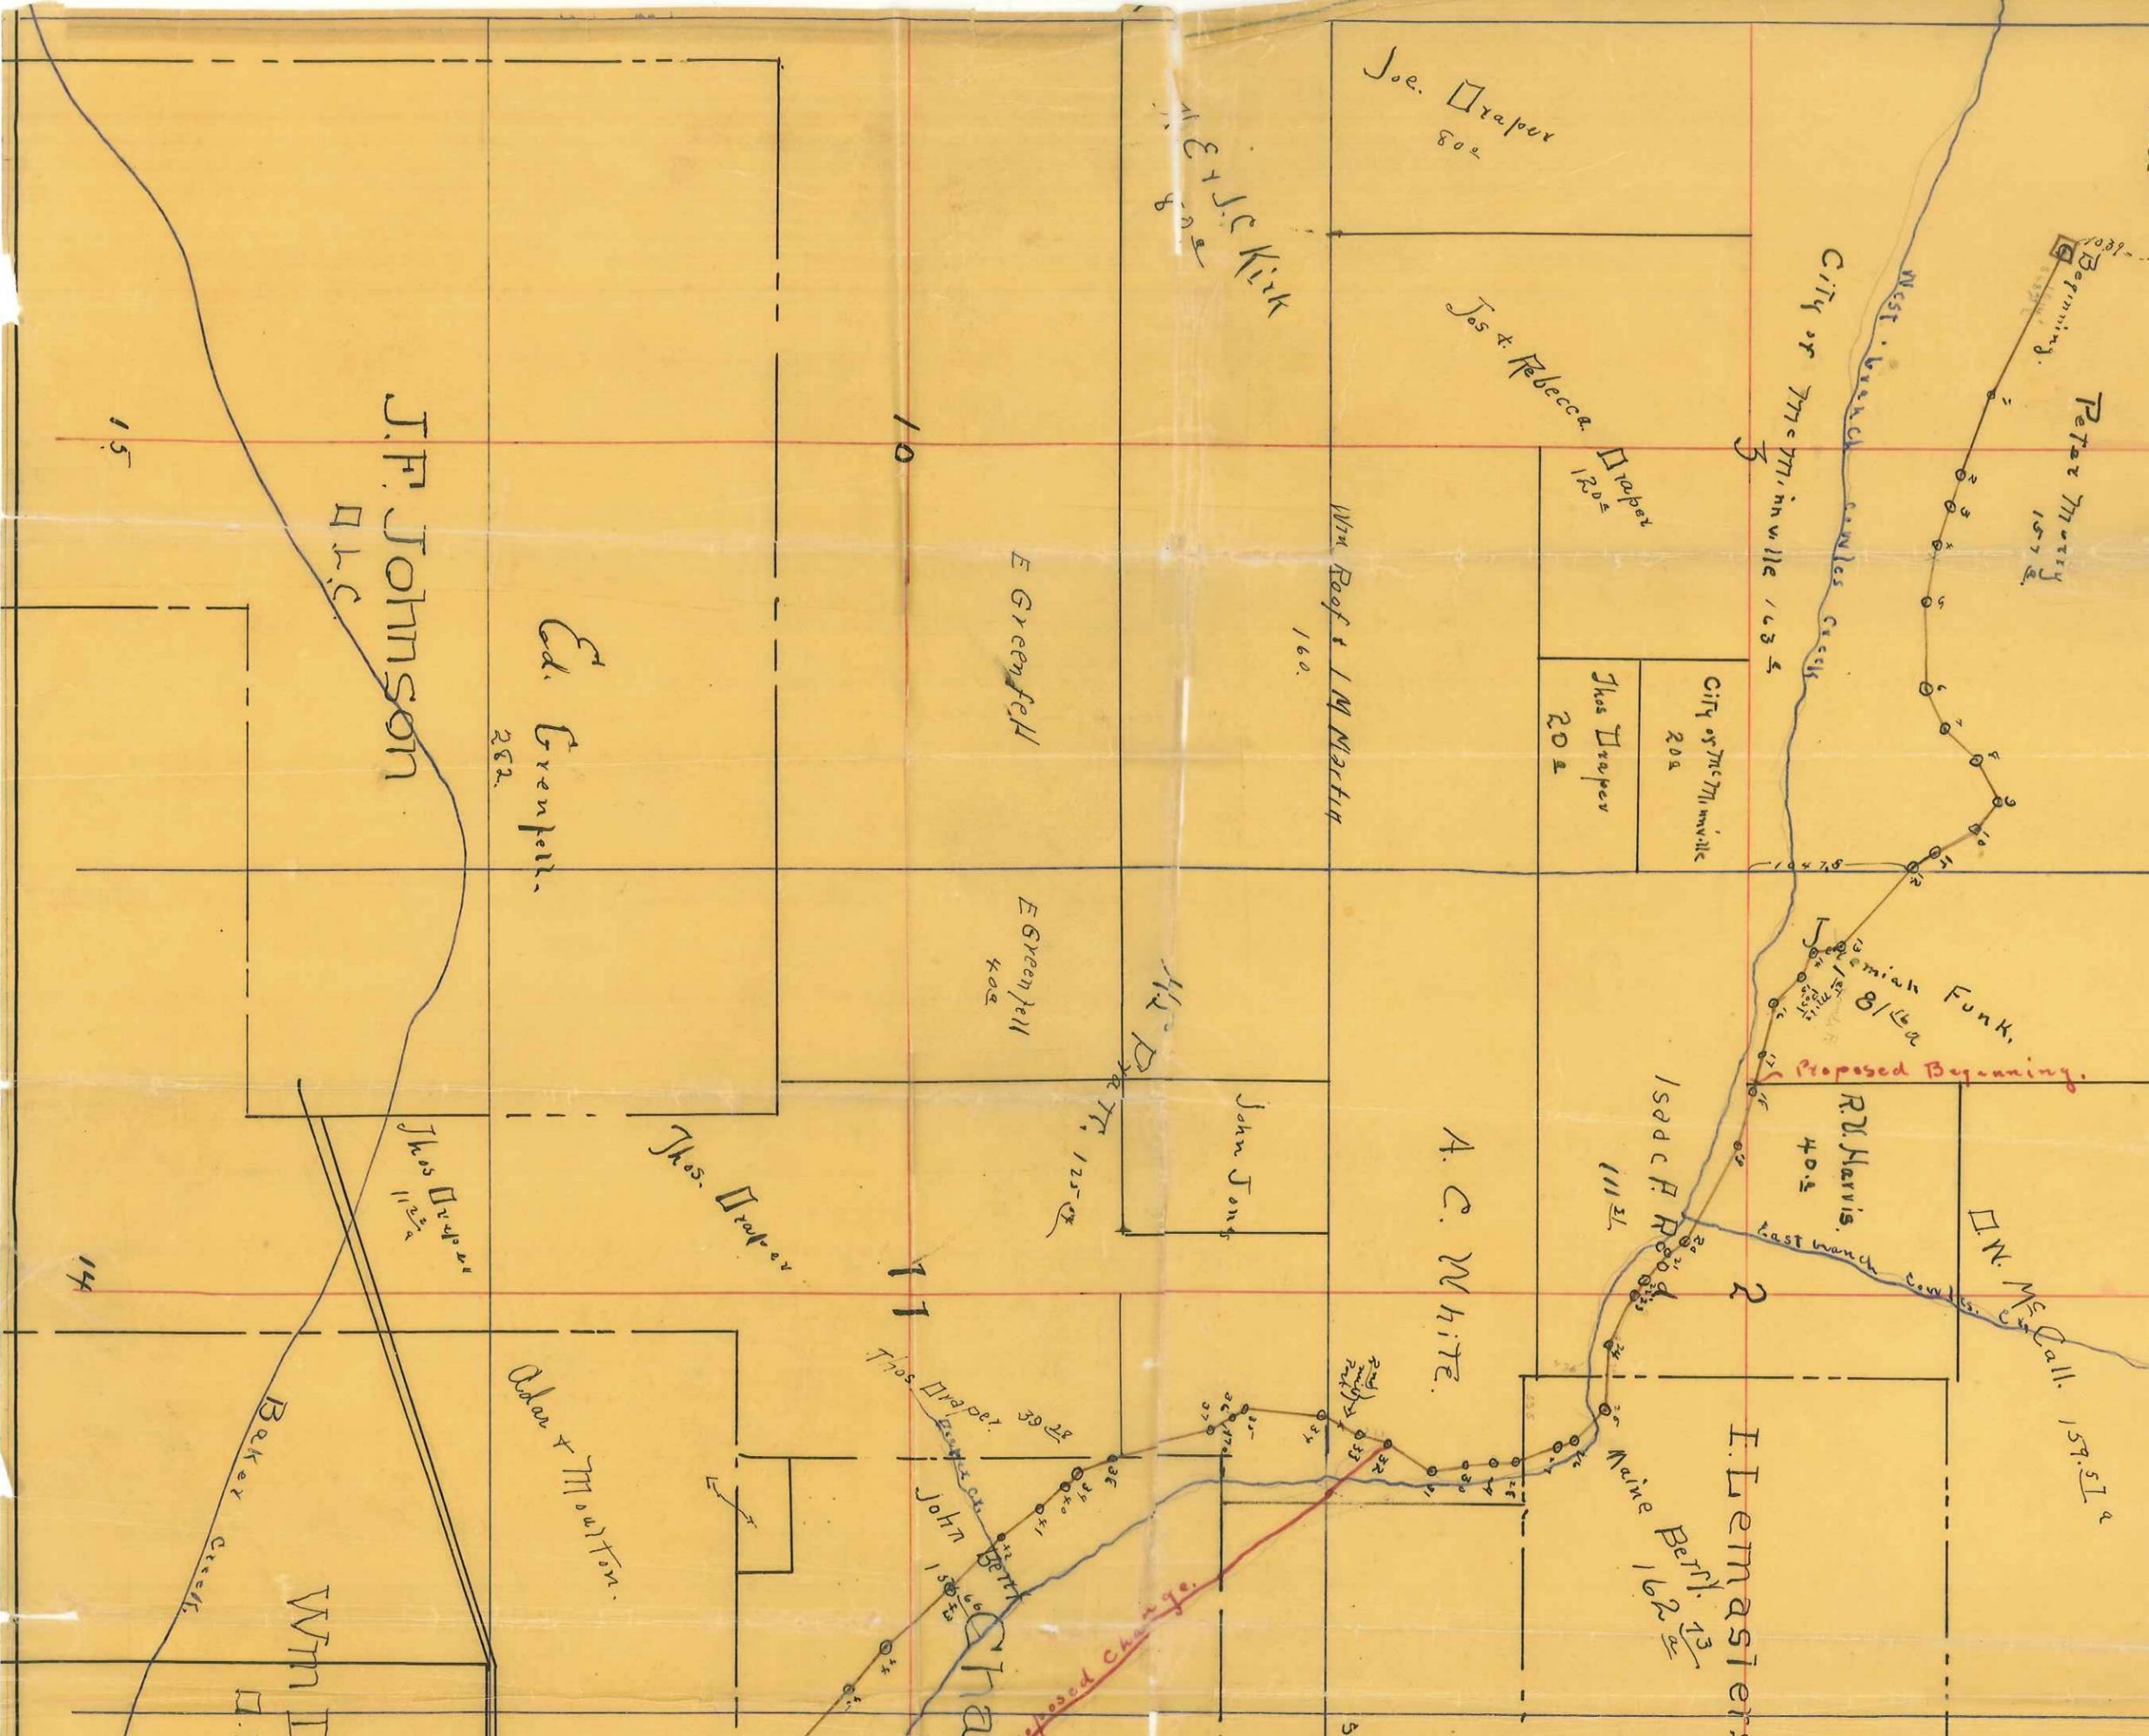

Beginning. Peter Merry 1572.

West Branch Cramles Creek

City of Thomhillville 1434
20a
Jas Draper 20a

Jos + Rebecca Draper 120a

Joe. Draper 80a

M. E. Kirk 80a

Wm Roof + LM Martin 160.

E Greenfell

10

E. Greenfell. 282.

J.F. Johnson D.L.S.

15

Memiah Funk. 8/15a

Proposed Beginning.

RJ Harris. 40a

D.N. McCall 157.51a

East Branch Cramles Creek

Isaac H. Reed 111.51a

A.C. White.

John Jones

E Greenfell 40a

H. B. T. 125.02

11

Jos. Draper

Jos. Draper 112a

I. Lemaster

Maine Berry 113

Jos. Draper 39.28

John Berry 150.55

Proposed Change.

Robert + Thompson

Wm D.

Baker Creek

14