


REALIGNMENT OF COUNTY ROAD NO.
SECTION 35, TWP 5 S.-R 6 W.
YAMHILL COUNTY, OREGON

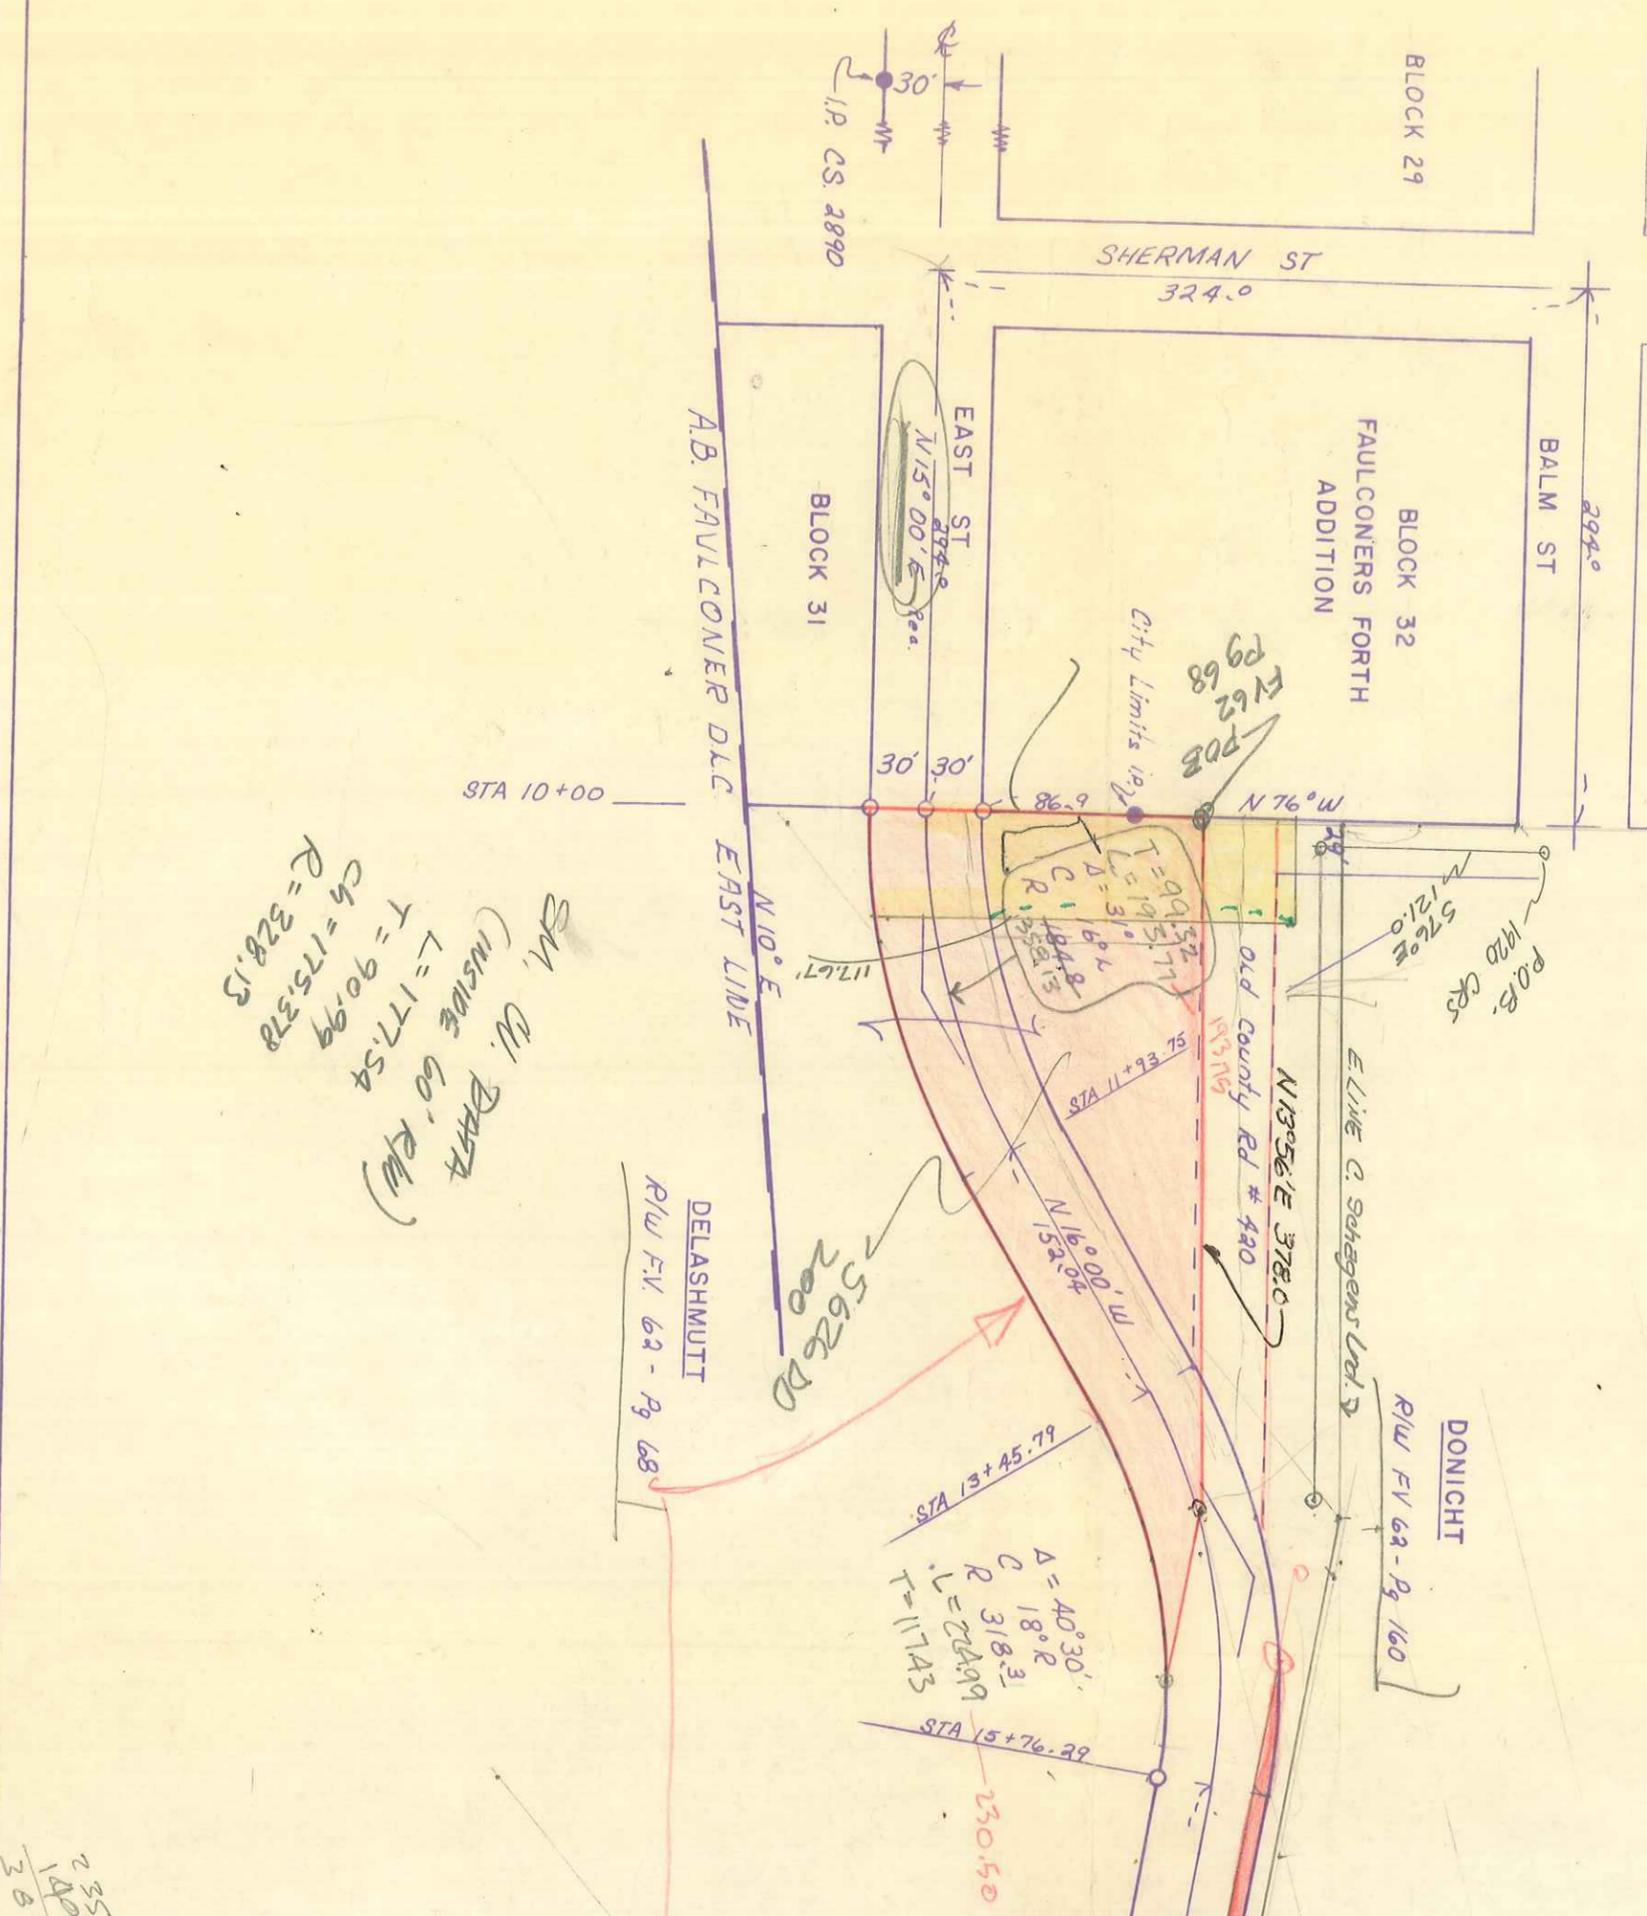


SM. CV. DATA
(INSIDE 60' R/W)
L = 177.54
T = 90.99
C = 175.378
R = 328.13

235
140
30

OF COUNTY ROAD NO. 420
 1 35, TWP 5 S.-R 6 W.
 COUNTY, OREGON

SCALE 1" = 100'
 July 1967
 ○ Denotes ip's Set
 ● " " Found
 Surveyed and drawn by Yamhill County
 Engineers Office

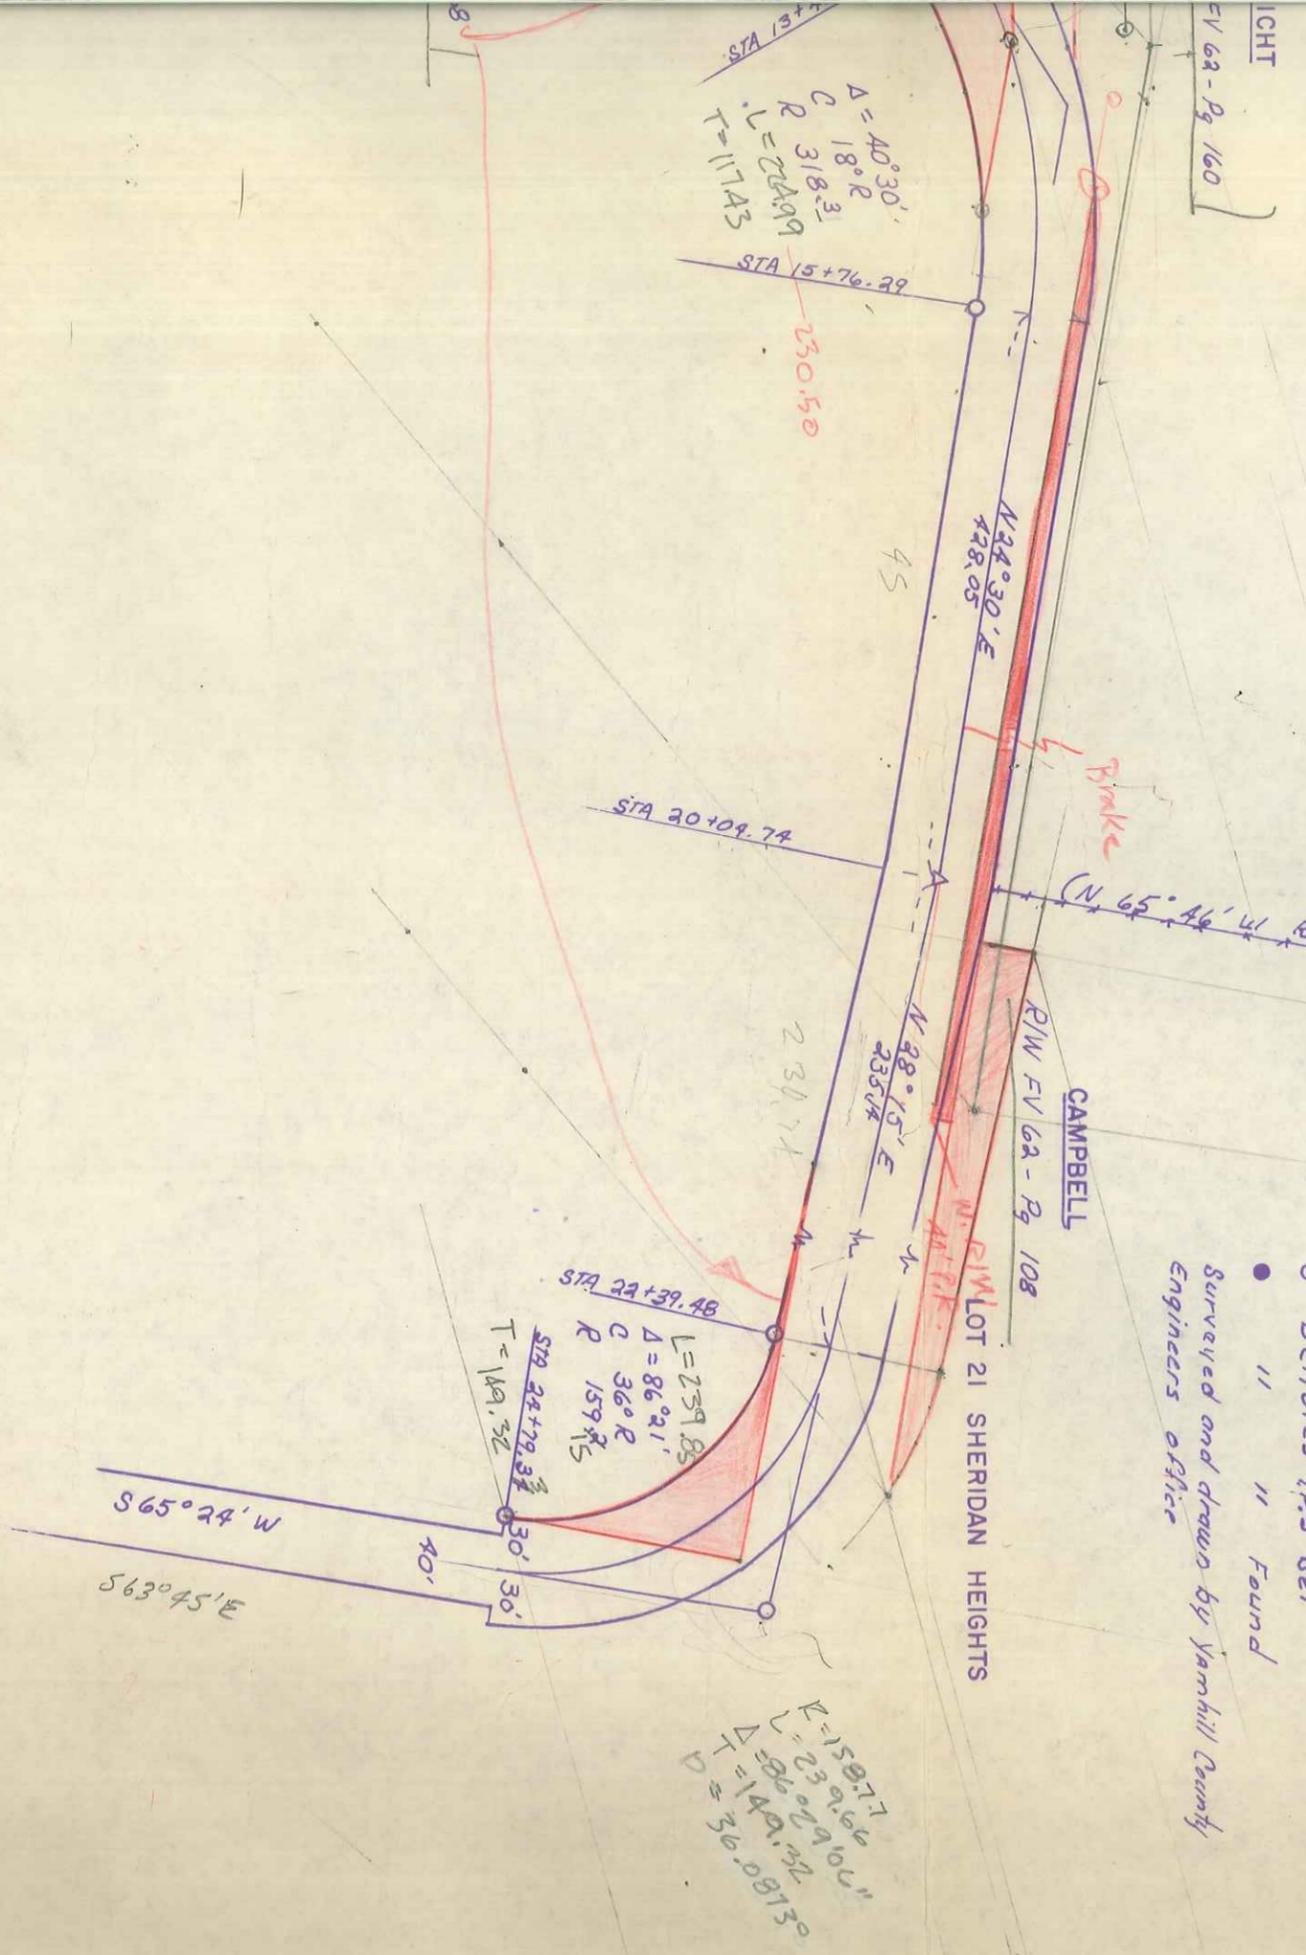

235.14
 149.32
 384.46

$K = 158.77$
 $L = 239.66$
 $\Delta = 86^\circ 21'$
 $T = 149.32$
 $D = 36.08130$