


County Road McMinnville To Sheridan

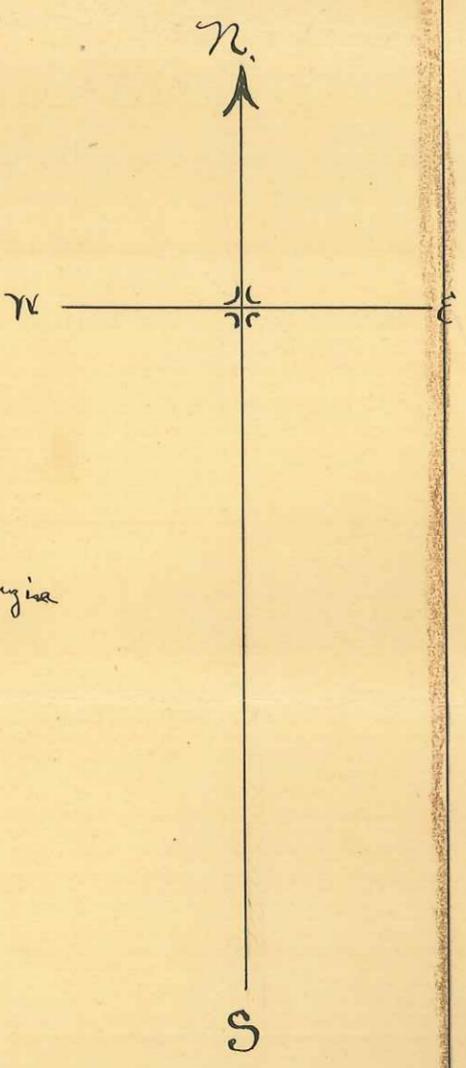

George McKingie
156.2

Scale 6 chains = 1 inch.

79.10
Proposed Gateway 20' wide

SURVEY #424


Plat of the James Tony Donation Land Claim
 Notification 2375 Claim 56 T.S. R. 5W Willamette
 Meridian Yamhill County, Oregon.
 Showing the lands of Thomas Shortridge and George
 McKingie and the proposed Gateway 20' wide along the
 West line of said McKingie land. said Gateway will
 cover 1.03² of land

J.W. Herring,
County Surveyor.

79.10

Meridian Yamhill County, Oregon.
Showing the lands of Thomas Shortridge and George
McKinzie and the proposed Gateway 20' wide along the
West line of said McKinzie land. Said Gateway will
cover 1.03² of land

H. W. Herring,
County Surveyor.

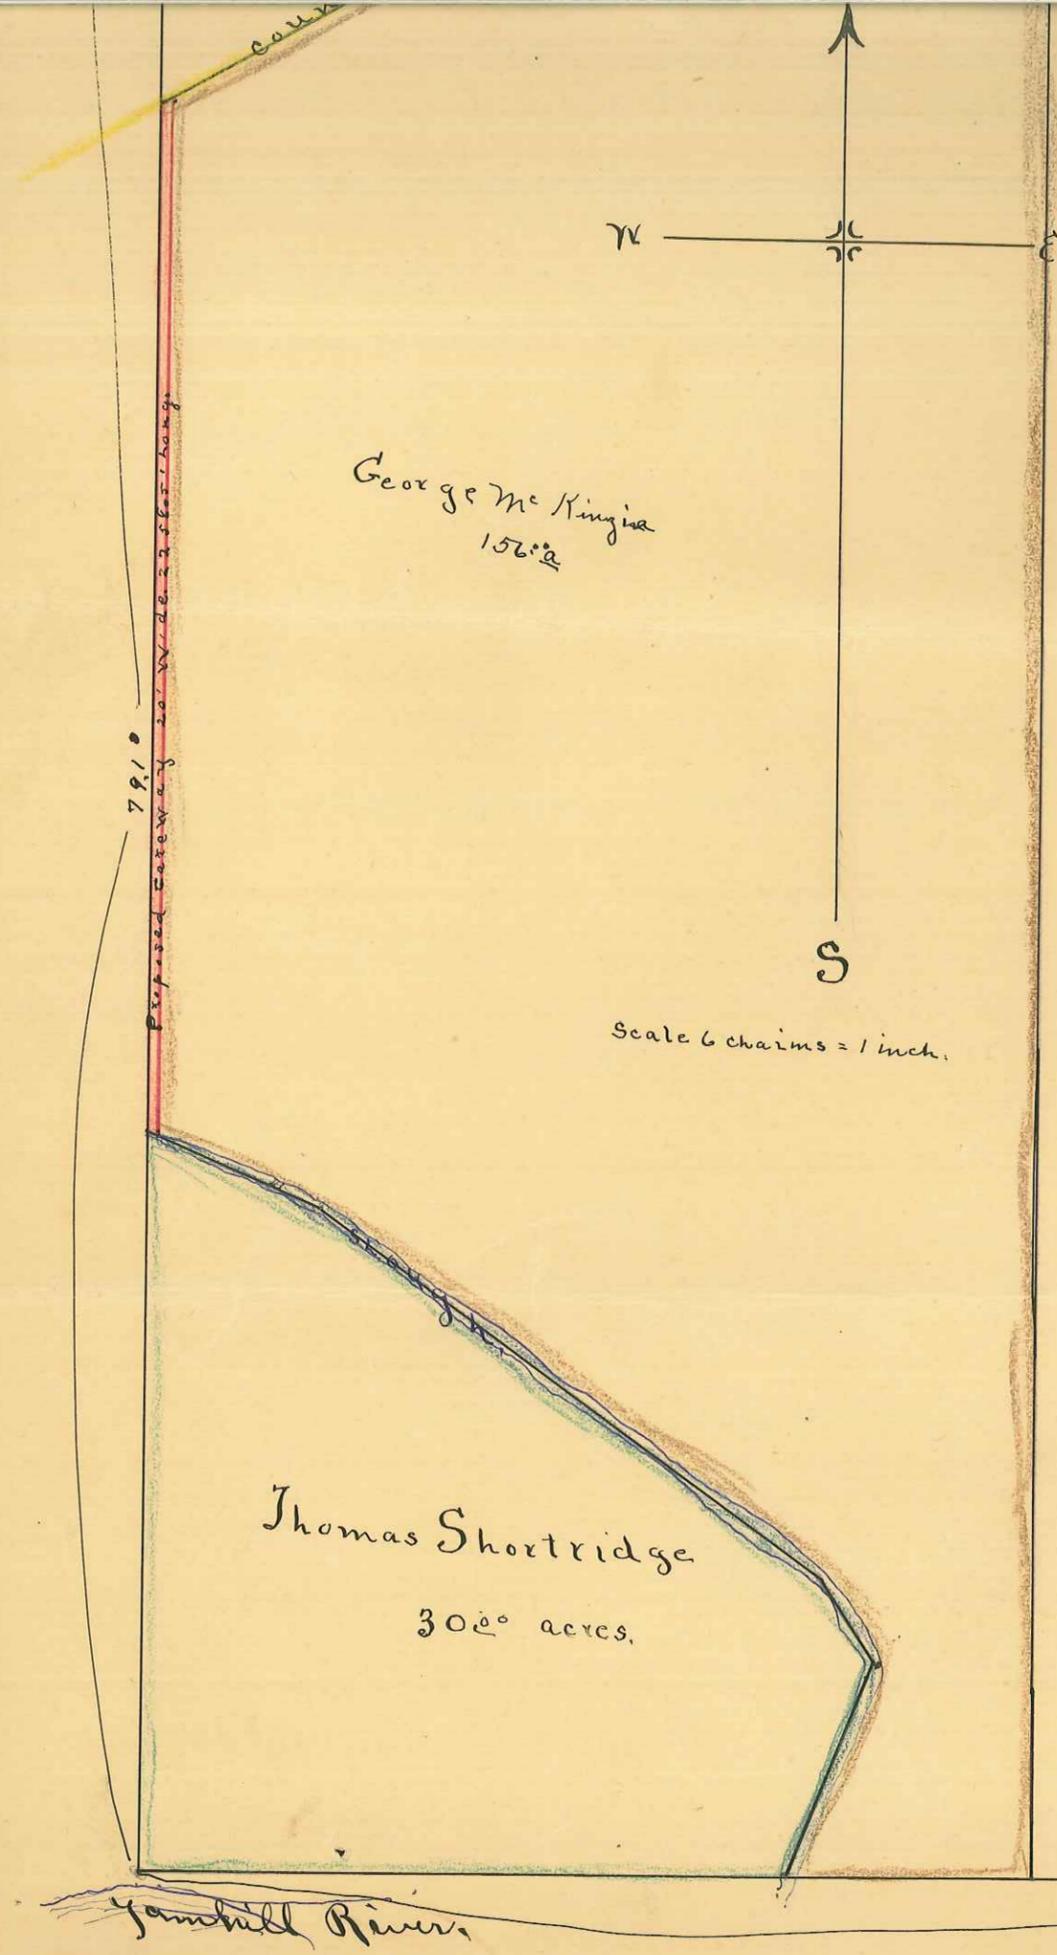

79.10

81.20