


S.W. Cor. P. Raleigh Cert. Cl.
 P.O.B. C.R.S. No 92, also
 Angle 1 of C.R.S. No 81 (1/4 Cor.)

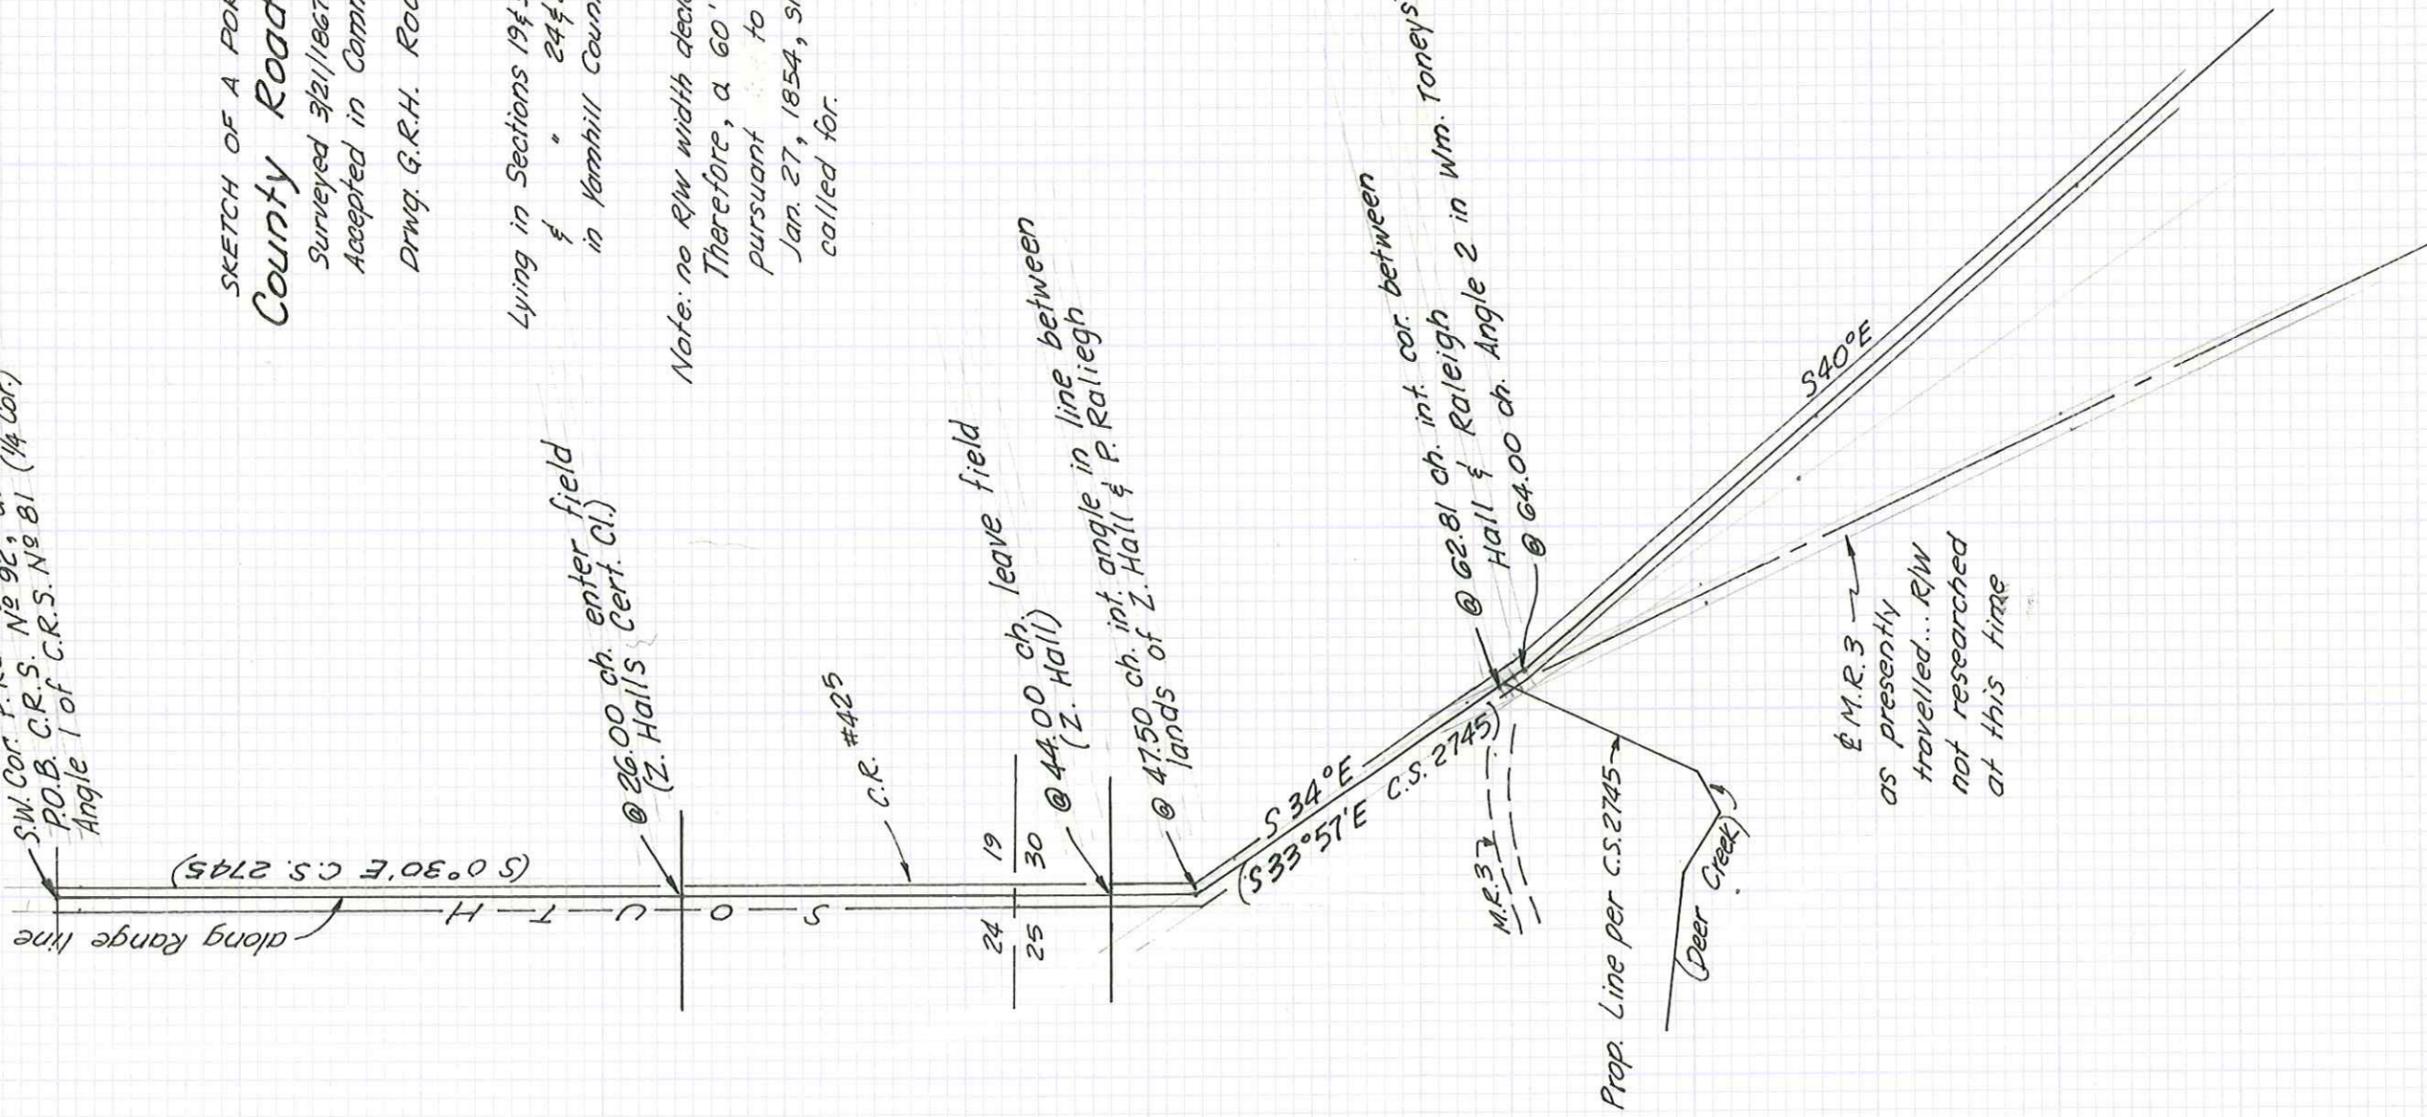

SKETCH OF A PORTION OF
County Road Survey #92
 Surveyed 3/21/1867 by Abio S. Watt, C.S.
 Accepted in Comm. Journal No 3, pg. 159
 Drwg. G.R.H. Road Dept. 7/25/1980

Lying in Sections 19 & 30, T5S, R5W
 & " 24 & 25, T5S, R6W
 in Yamhill County, OR.

Note: no R/W width declared in acceptance ord.
 Therefore, a 60' R/W must be assumed
 pursuant to Legislative act dated
 Jan. 27, 1854, since no lesser width is
 called for.