


Thos. Shultz & Wm. Walter

B. J. Brown
J. R. Raper

2156
12736
12736
14221

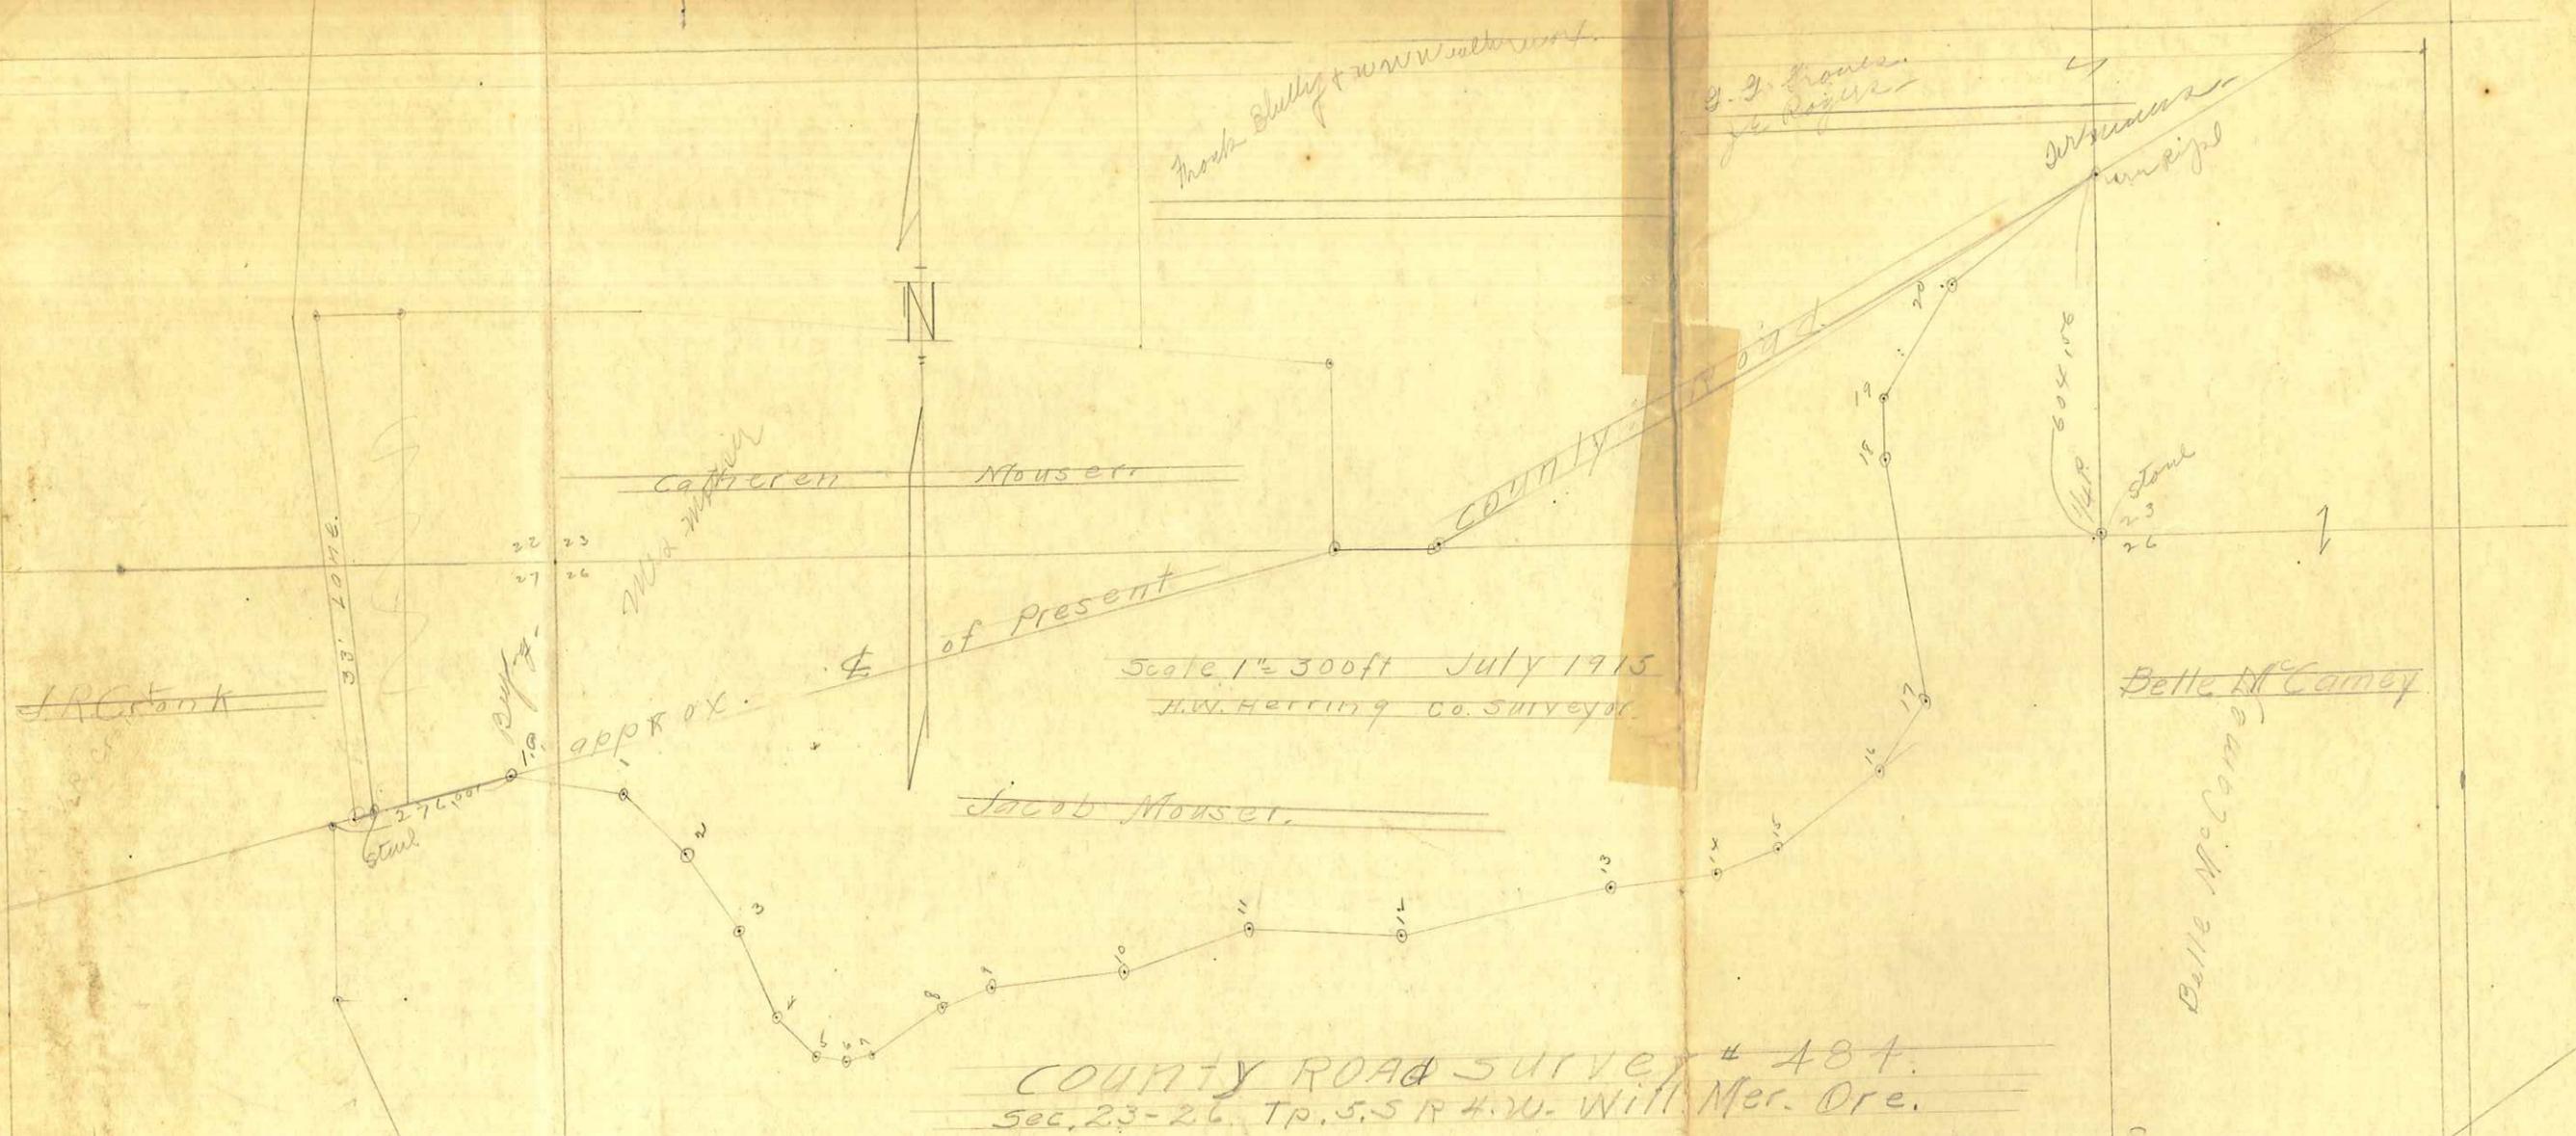

Scale 1" = 300ft July 1915
H.W. Herring Co. Surveyor

COUNTY ROAD SURVEY # 484
Sec. 23-26 T.P. 5.5 R. 4. W. Will Mer. Ore.

Station	Course	Angle	Sta	Course	Sta
0+0	S 79° 50' E		15+27.3	S 86° 22' E	11.
1+90.4	S 44° 13' E	1	17+85.3	S 78° 00' E	12
3+33.9	S 34° 12' E	2	21+52.5	S 83° 19' E	13
4+93.8	S 22° 43' E	3	23+34.1	S 69° 42' E	14
6+51.0	S 44° 16' E	4	24+48.7	S 57° 04' E	15
7+44.4	S 79° 44' E	5	22+66.7	S 55° 09' E	16
7+90.5	S 74° 01' E	6	22+06.6	S 8° 41' W	17
8+41.9	S 56° 39' E	7	22+20.0	S 8° 41' W	18
8+44.8	S 63° 46' E	8	23+24.3	S 31° 59' E	19
10+75.1	S 84° 27' E	9	25+51.8	S 53° 52' E	20
13+02.1	S 71° 44' E	10	28+59.2	Terminus	

Fred Schaffer

Belle McCamey